



97019055 07/11/1997 B796 P3-B

N\ F CLYDE ARNOLD EST.

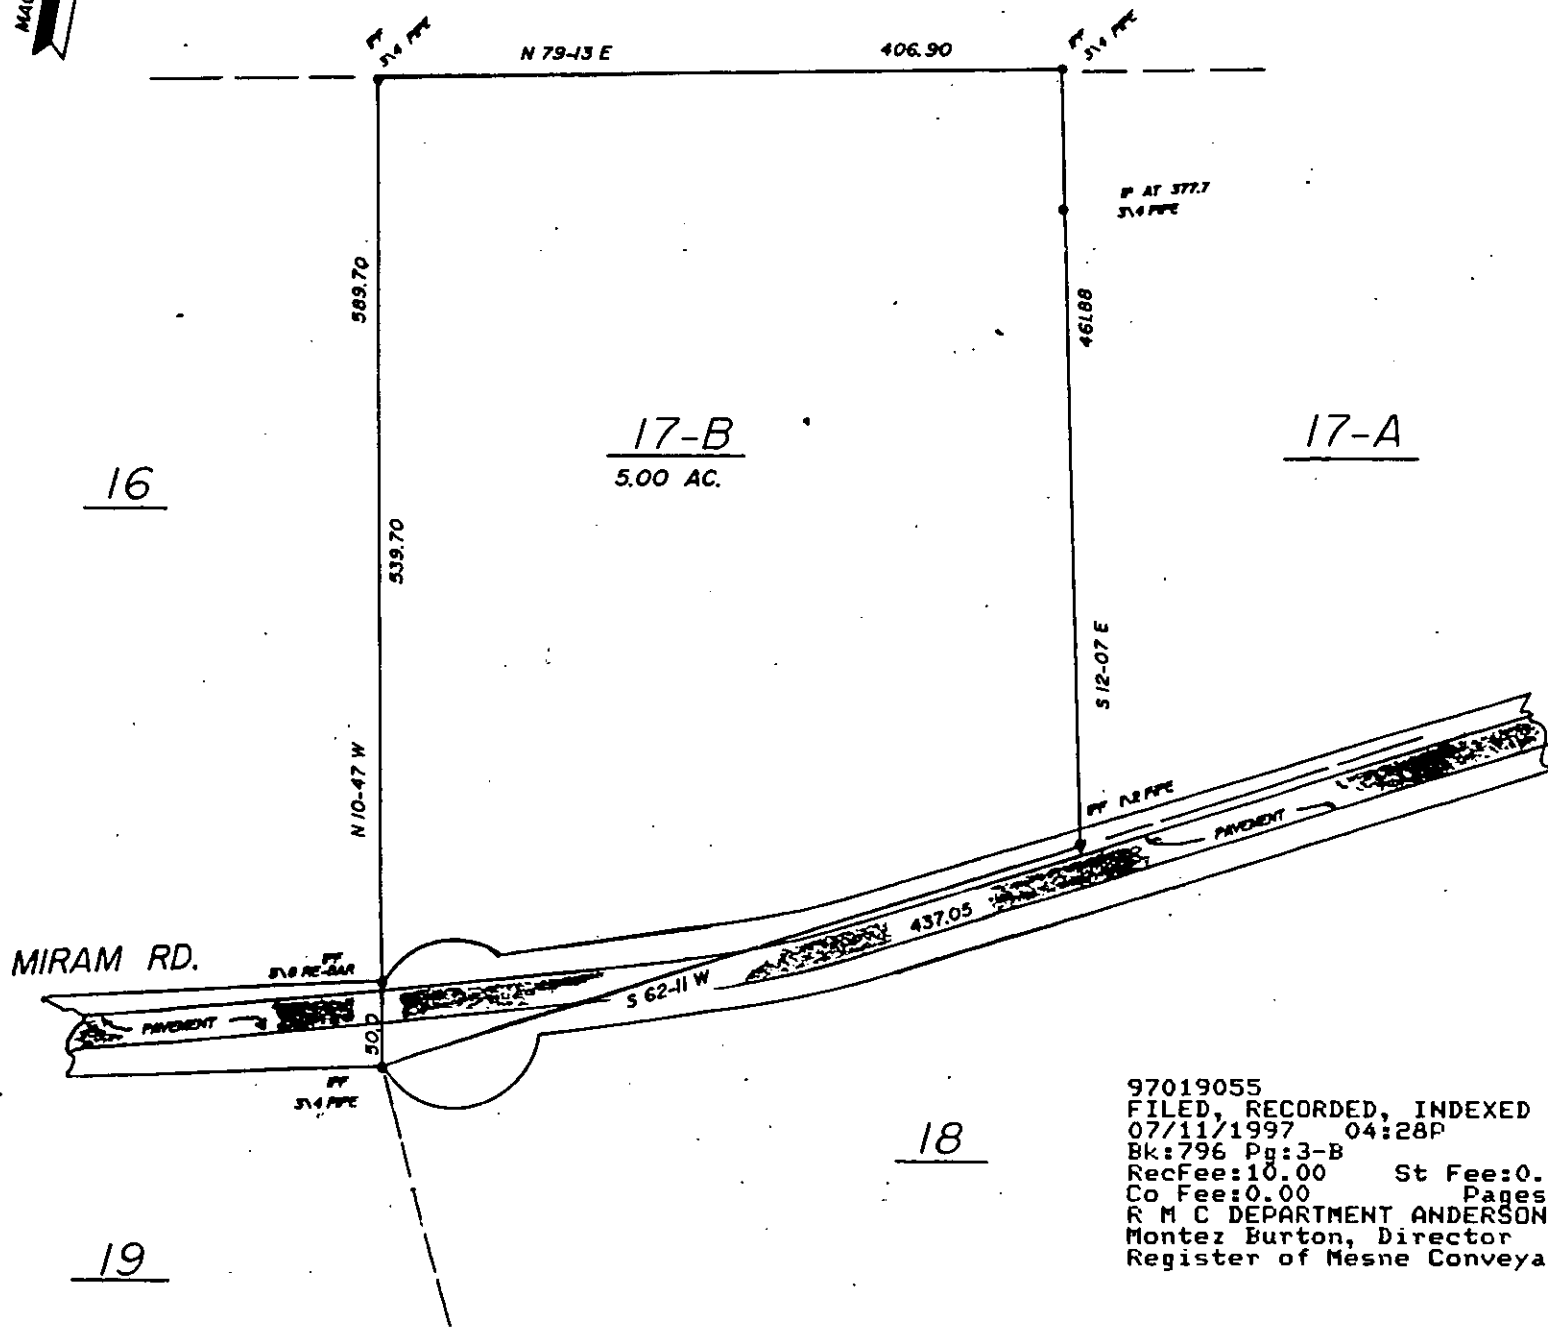

97019055
FILED, RECORDED, INDEXED
07/11/1997 04:28P
Bk:796 Pg:3-B
RecFee:10.00 St Fee:0.00
Co Fee:0.00 Pages:1
R M C DEPARTMENT ANDERSON CO
Montez Burton, Director
Register of Mesne Conveyance

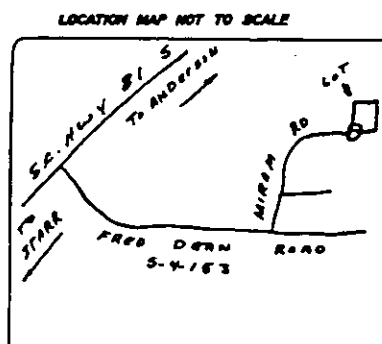

CLOSING SURVEY FOR

STATE OF SOUTH CAROLINA
COUNTY OF ANDERSON
TOWNSHIP OF VARENNES
SCHOOL DISTRICT NO. 3
CITY OF

DR CLEY

BOBBY DEAN THOMAS

SURVEYED JULY 1, 1997

I HEREBY STATE THAT TO THE BEST OF MY KNOWLEDGE, INFORMATION, AND BELIEF, THE SURVEY SHOWN HEREIN WAS MADE IN ACCORDANCE WITH THE REQUIREMENTS OF THE MINIMUM STANDARDS MANUAL FOR THE PRACTICE OF LAND SURVEYING IN SOUTH CAROLINA, AND MEETS OR EXCEEDS THE REQUIREMENTS FOR A CLASS A SURVEY AS SPECIFIED THEREIN, ALSO THERE ARE NO VISIBLE ENCROACHMENTS OR PROJECTIONS OTHER THAN SHOWN.

THIS IS LOT NO. 17-B AS SHOWN ON PLAT BY

AND RECORDED IN PLAT BOOK 80 PAGE 815
OR ON SLIDE PAGE
OR DEED BOOK PAGE
ANDERSON COUNTY COURTHOUSE

R.D. BARRISON
2001-B NORTH MAIN ST.
ANDERSON, S.C. 29622
PHONE 803- 225-1630
REG. L.S. NO. 3972

R.D. Garrison

NOTE: THIS LOT IS NOT LOCATED
IN A FLOOD AREA

